


*Pinegrove
Christian
Fellowship
Church*

3 Farm Colony Drive
Warren, PA 16365
phone 814.728.6010 fax 814.728.6012
e-mail warren@rwlsonarchitects.com

Erie PA
Jamestown, NY
Philadelphia, PA
Pittsburgh, PA

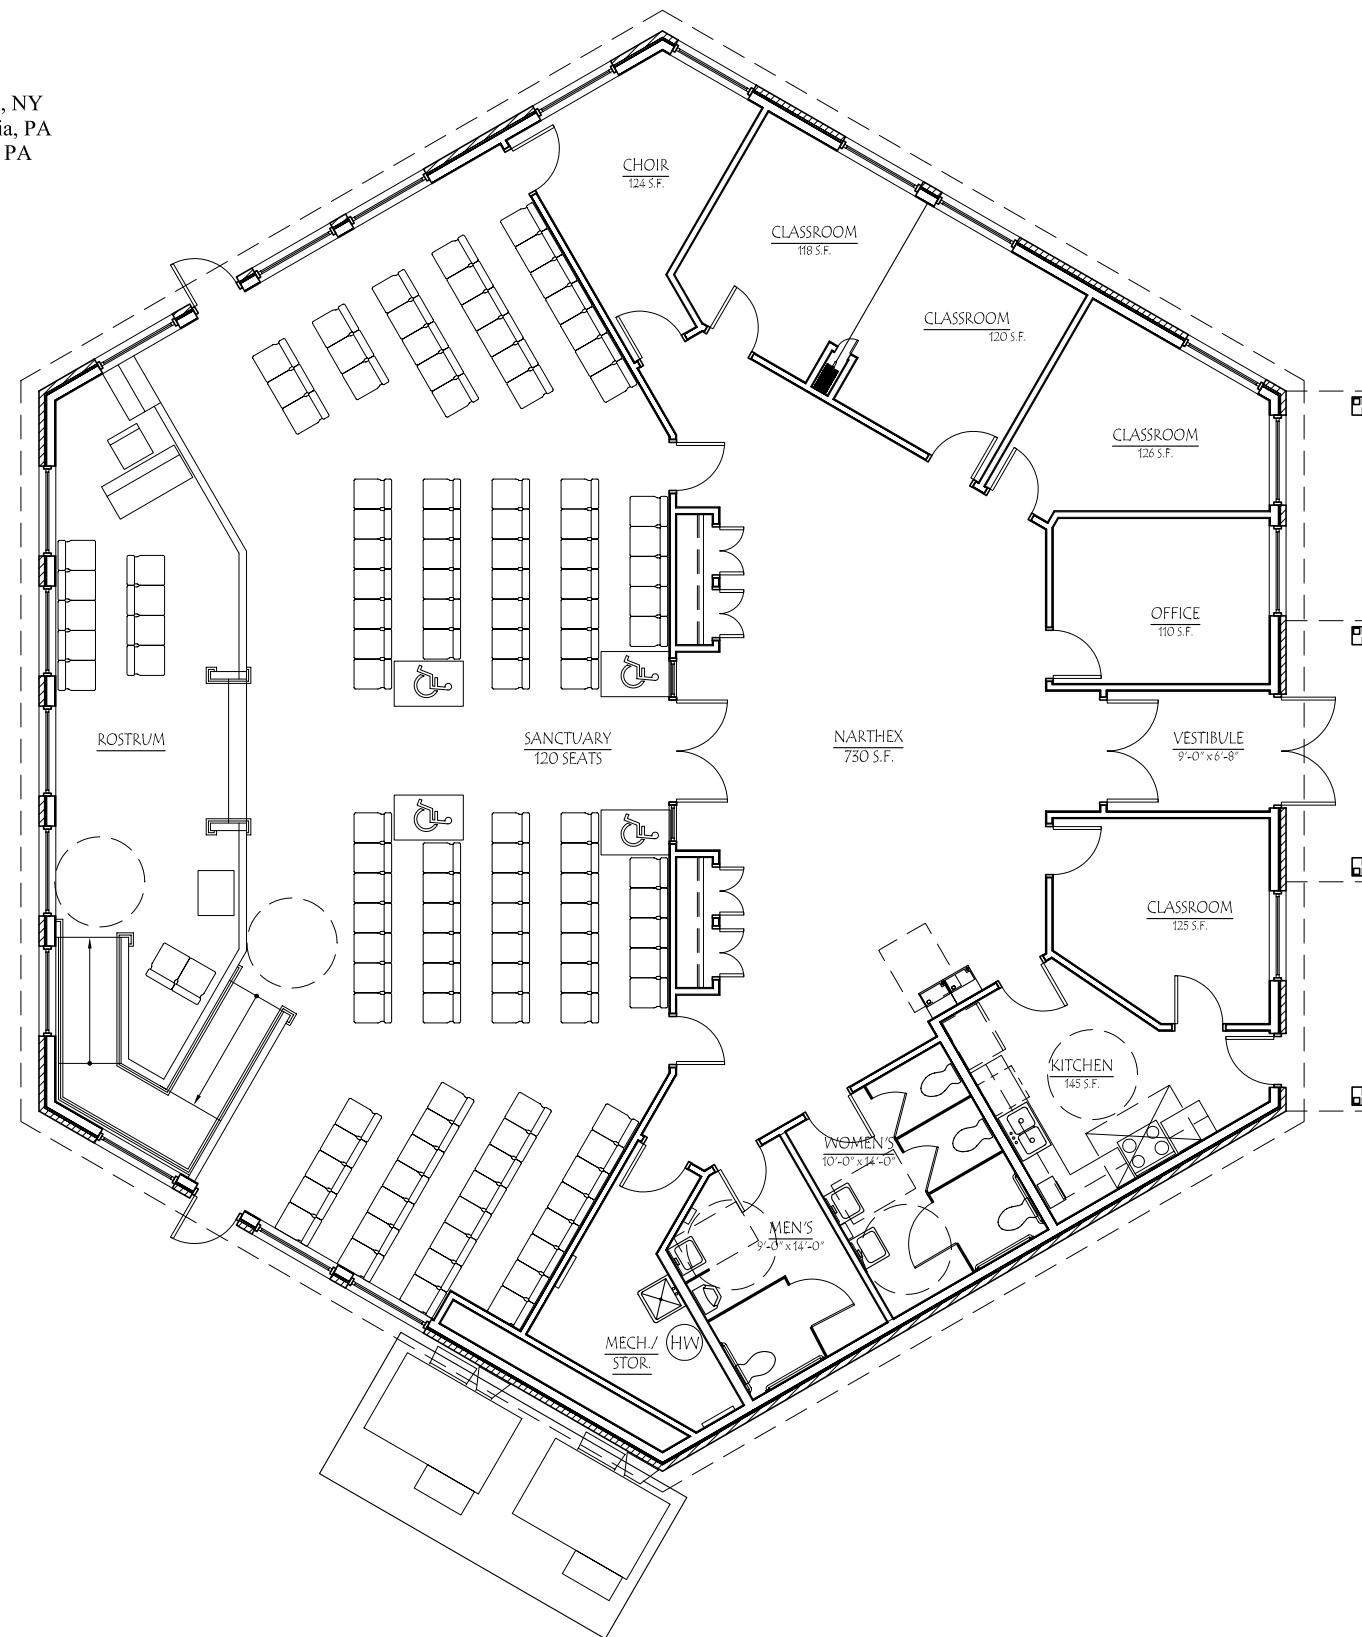

FIRST FLOOR PLAN
3/32" = 1'-0" 4,157 S.F.

September 09, 2009 - 11:08am E:\Projects\2009 Projects\09077 Pinegrove CF\00_Cadd\Prelim\09077 FP-1.dwg

